


A

B

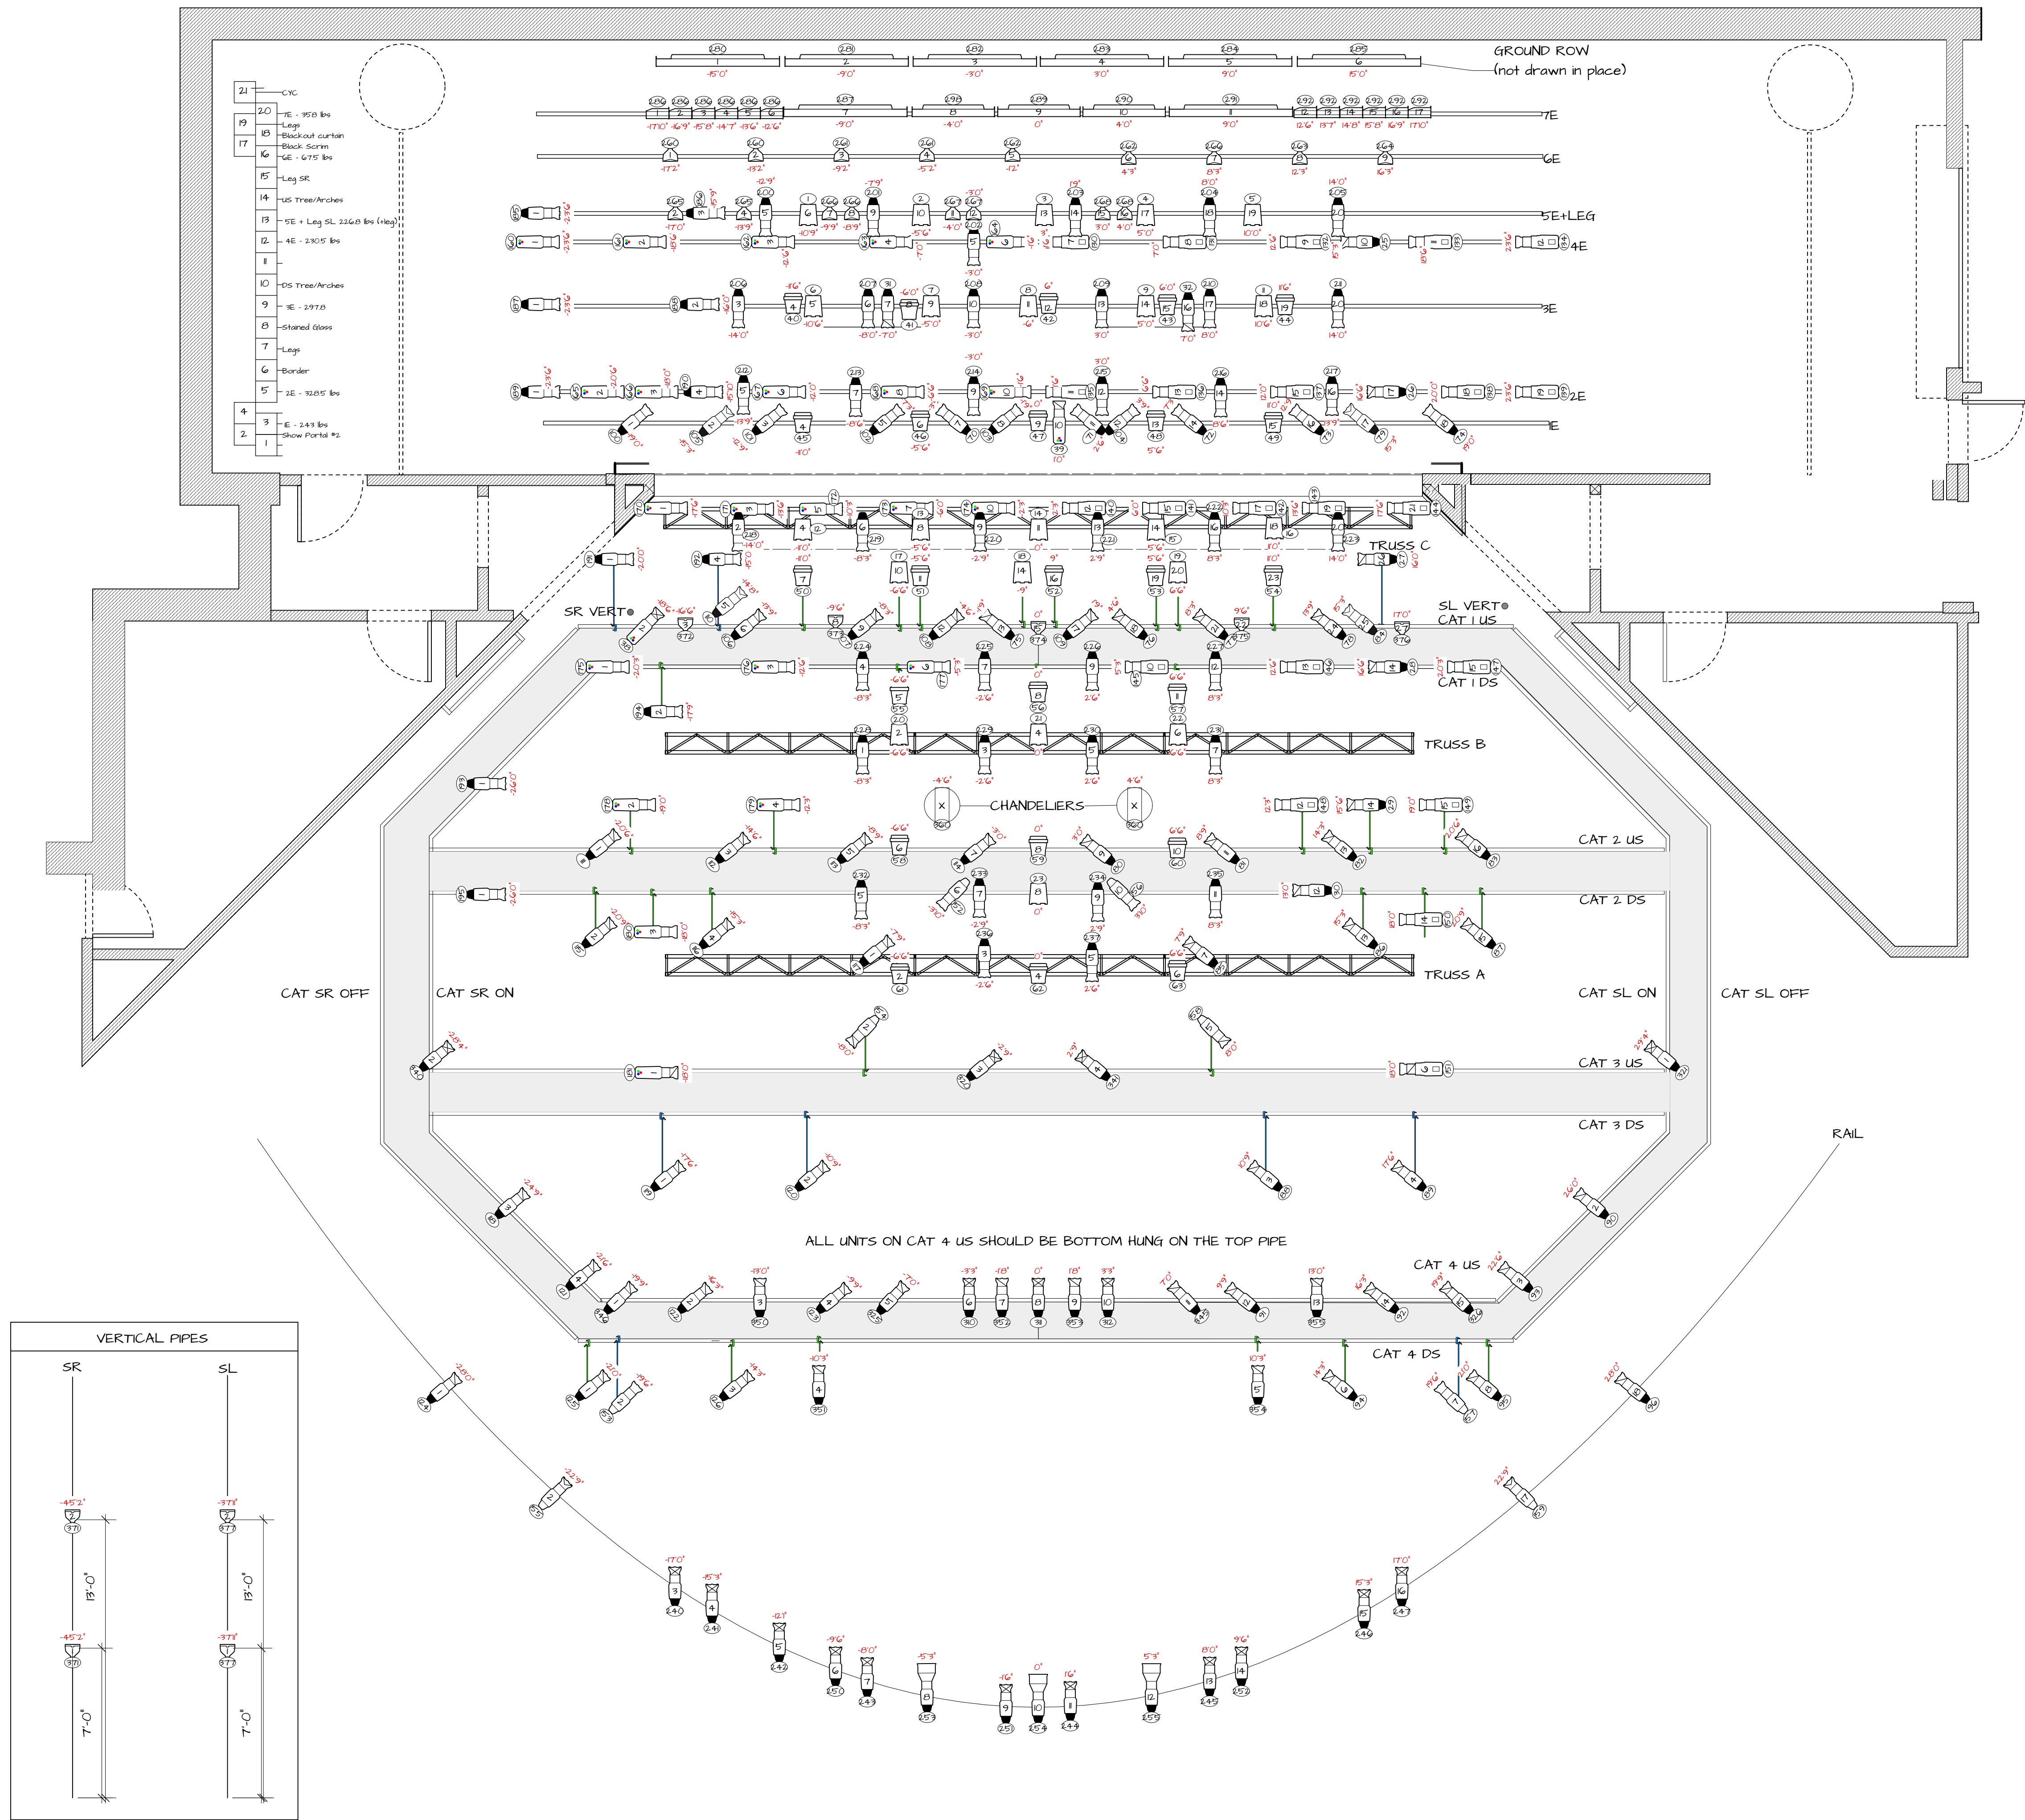

Symbol Key

	ETC Source 4 PAR WFL @575 W	17
	ETC Source 4 PAR XWFL @750 W	9
	ETC Source 4 10deg @750 W	3
	ETC Source 4 19deg @750 W	11
	ETC Source 4 26deg @750 W	52
	ETC Source 4 36deg @750 W	59
	ETC Source 4 50deg 750 @750 W	4
	ETC Source 4 26deg @575 W	2
	ETC Source 4 36deg @575 W	4
	ETC Source 4 50deg @575 W	2
	ETC Source 4 LEDLS 19deg @17 W	1
	ETC Source 4 LEDLS 26deg @17 W	2
	ETC Source 4 LEDLS 36deg @17 W	21
	Altman Phoneix LED 26 deg @250 W	1
	Altman Phoneix LED 36 deg @250 W	21
	ETC ColorSource Fresnel V @148 W	22
	Chauvet COLORado 2 Quad Zoom Tour @205W	24
	ChromaQ Colorforce II 12 @135 W	12
	ChromaQ Colorforce II 48 @533 W	3
	ChromaQ Colorforce II 72 @800 W	8
	SIDEARM 24"	31
	SIDEARM 36"	9

NOTES:
- All WFL Pars have barndoors
- Ground Row is directly below 7E
- Everything should be at trim 219" EXCEPT for IE which should be at trim 19"
- All ChromaQ's should be in Mode 9

LABEL KEY:	
	X Location
	Unit Number
	Channel

LIGHT PLOT	VENUE: JKB MAINSTAGE
------------	----------------------

AS YOU LIKE IT	
LD: LU GLASSBERG	PHONE: 971-300-2500 EMAIL: lglassberg@skidmore.edu
ME: ELLA THEOHARIS	PHONE: 315-898-9980 EMAIL: etheoharis@skidmore.edu
11/4/2025	SCALE: 1/4" = 1'
PLATE #1/1	

A

B